
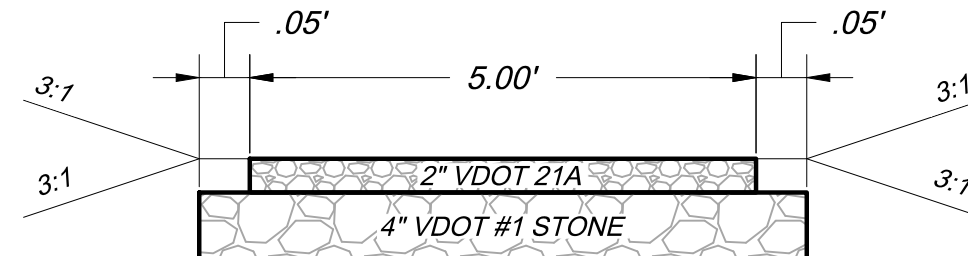
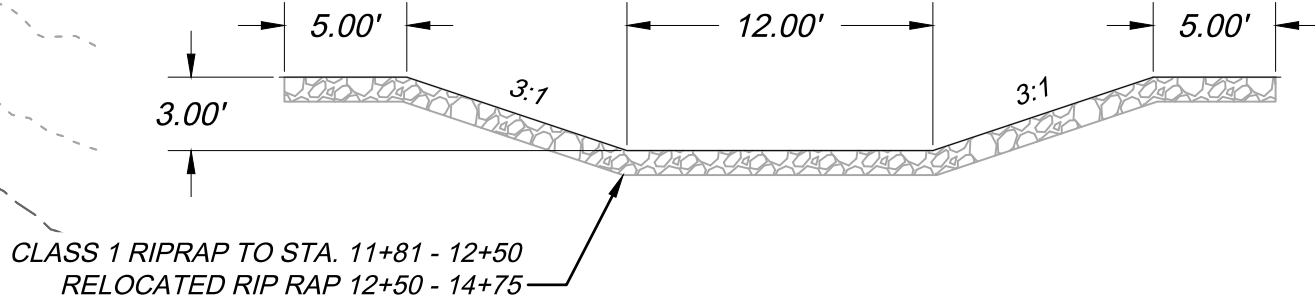


THIS SHEET IS INTENDED TO BE REPRODUCED AT 24"X36". REPRODUCTION OF THIS SHEET AT A DIFFERENT SIZE THAN INTENDED SHALL VOID THE SCALE SHOWN ON THE SHEET.

Apr 18, 2024 - 12:06pm Z:\2019\20191817\Engineering\CAD\181817 SITE NEW.dwg

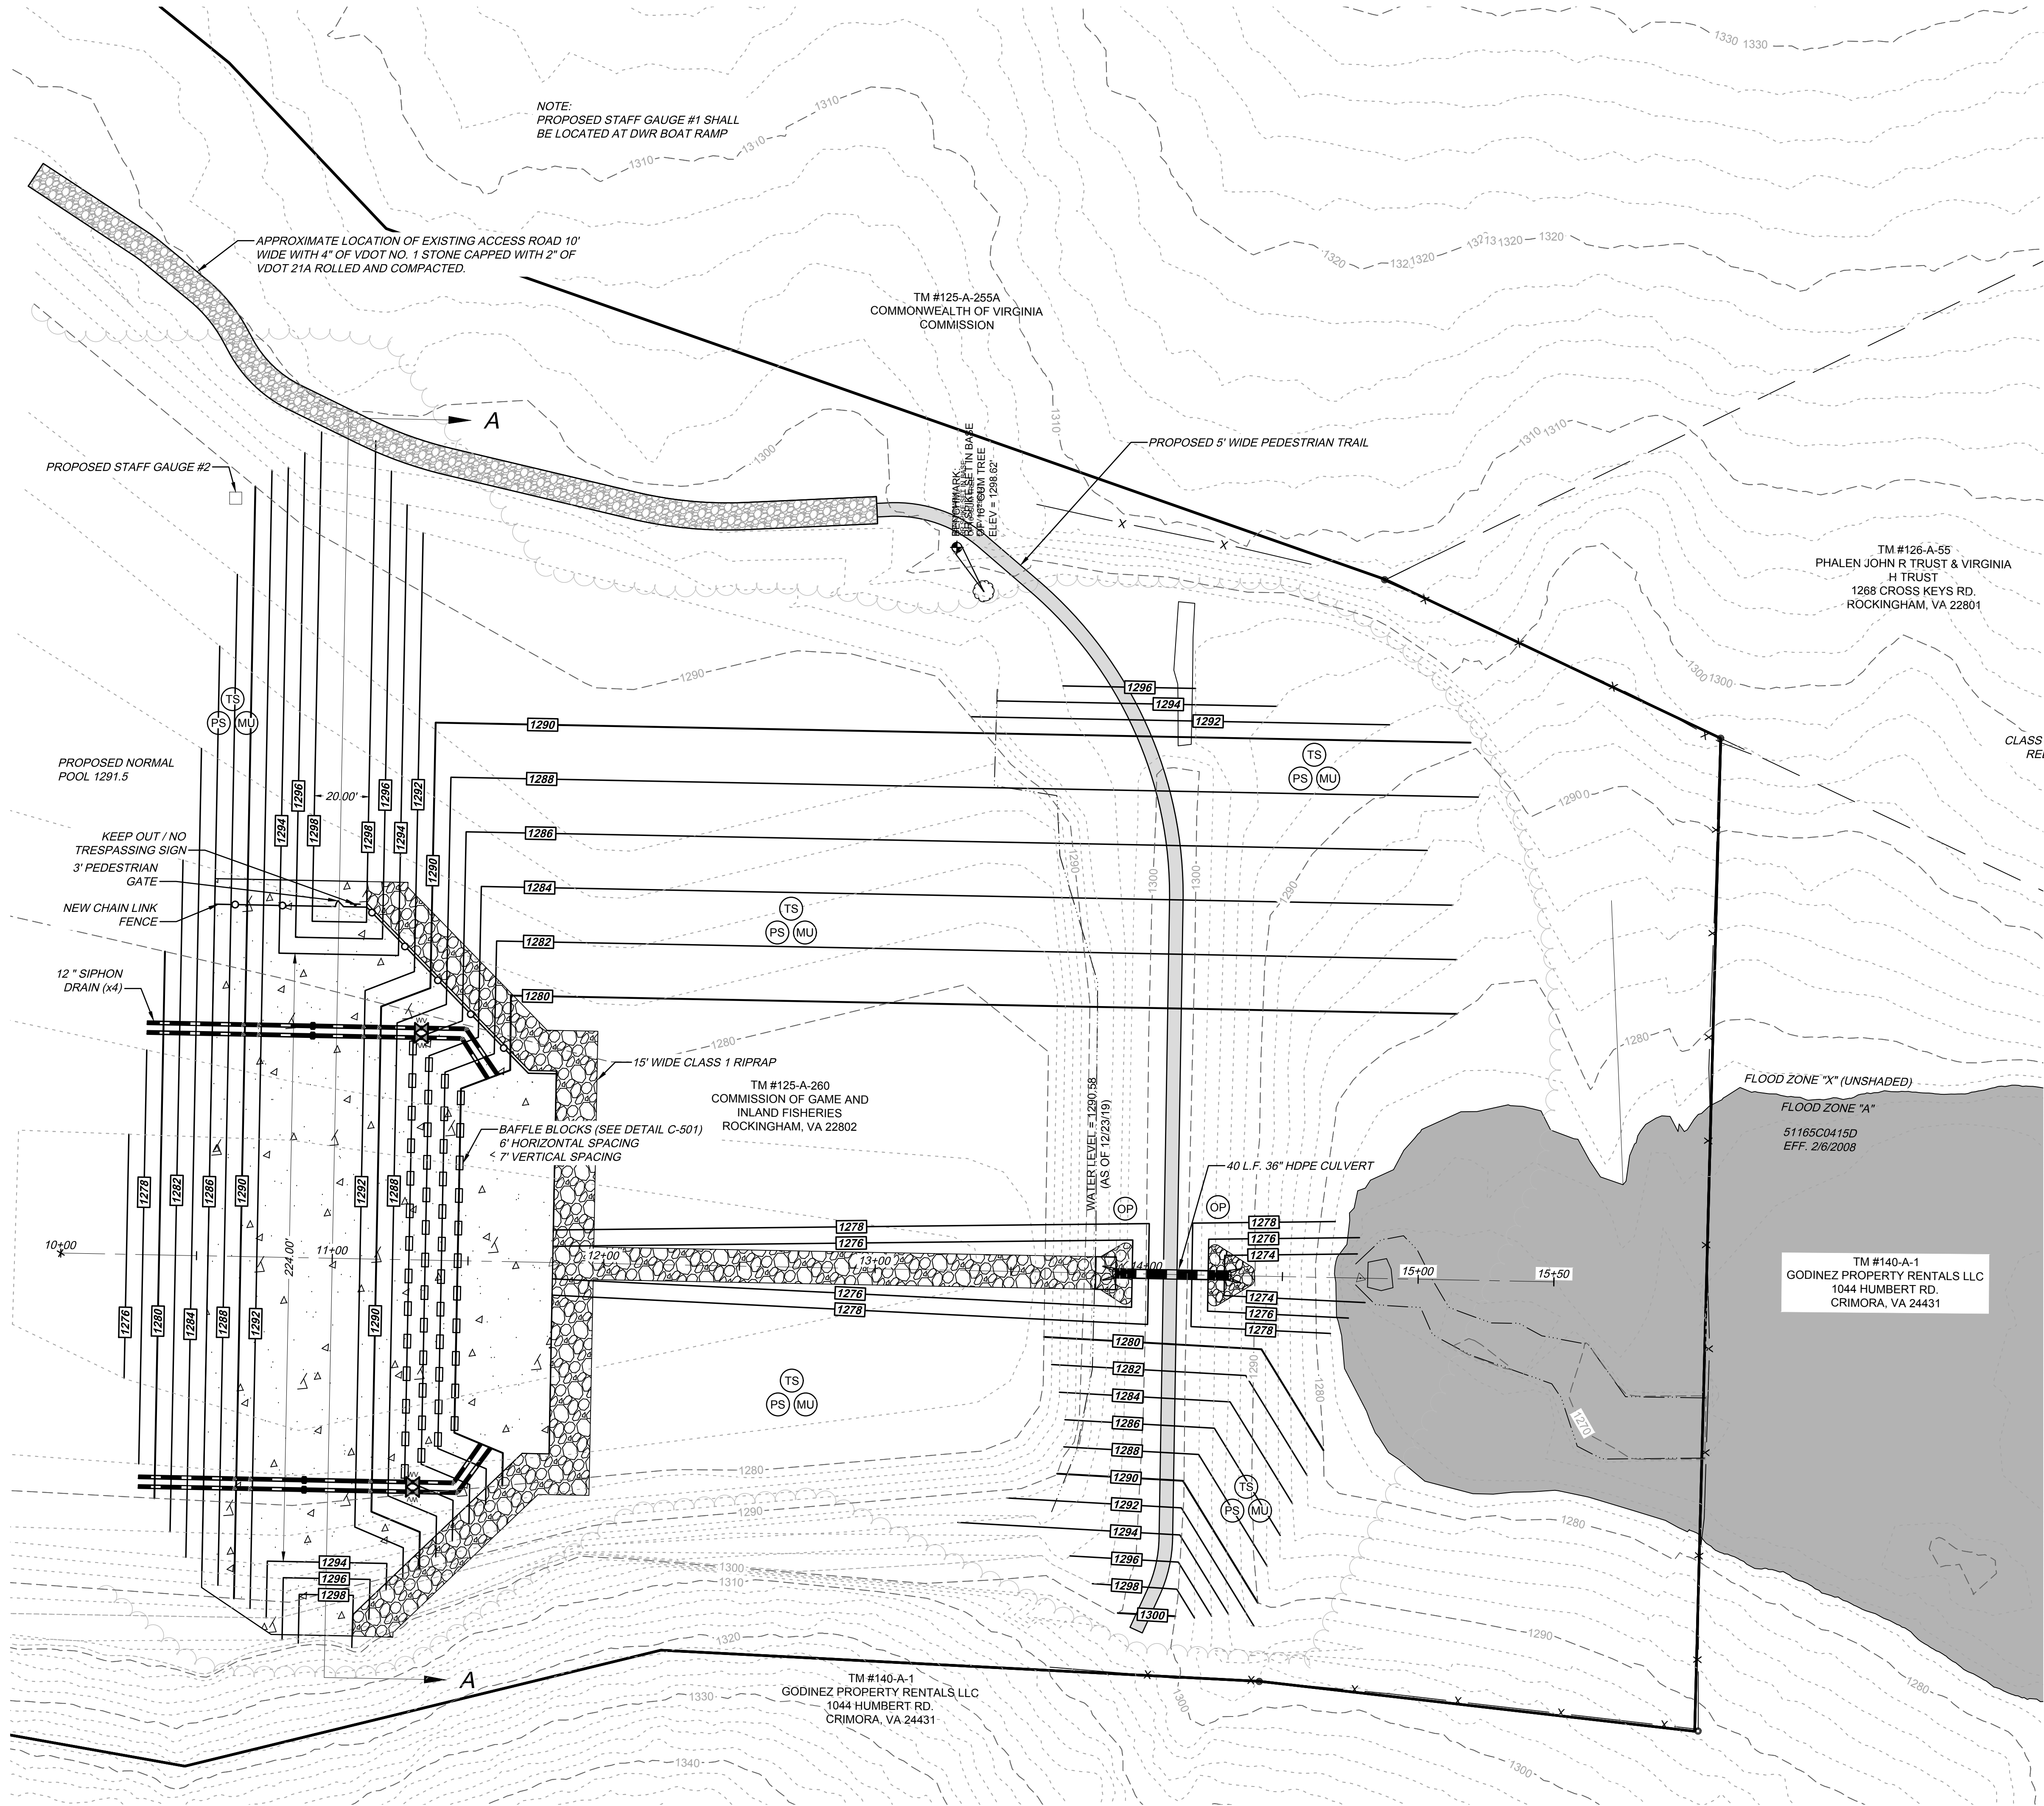


HURT & PROFFITT
INSPIRED / RESPONSIVE / TRUSTED

434.847.7796
2524 LANGHORNE ROAD
LYNCHBURG, VA 24501
ENGINEERING • SURVEYING • LAND DEVELOPMENT • ENVIRONMENTAL
GEO-TECHNICAL • CONSTRUCTION TESTING & INSPECTION • CULTURAL RESOURCES

PROPOSED GRADING
FOR
LAKE SHENANDOAH DAM
ROCKINGHAM COUNTY, VIRGINIA

PROJECT NO.	20191817
LAT.	38.379099°
LONG.	-78.832572°
DATE:	3/02/2022
DRAWN BY:	THM
CHECKED BY:	MDW

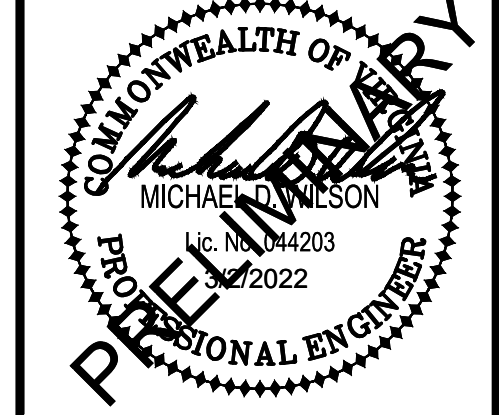



PRELIMINARY
REVIEW

#403-18105-005

SHEET NO.	REV.
C-102	---

THIS SHEET IS INTENDED TO BE REPRODUCED AT 24"X36". REPRODUCTION OF THIS SHEET AT A DIFFERENT SIZE THAN INTENDED SHALL VOID THE SCALE SHOWN ON THE SHEET.

Apr 10, 2024 - 12:09pm Z:\2019\20191817\engineering\CAD\191817 SITE NEW.dwg

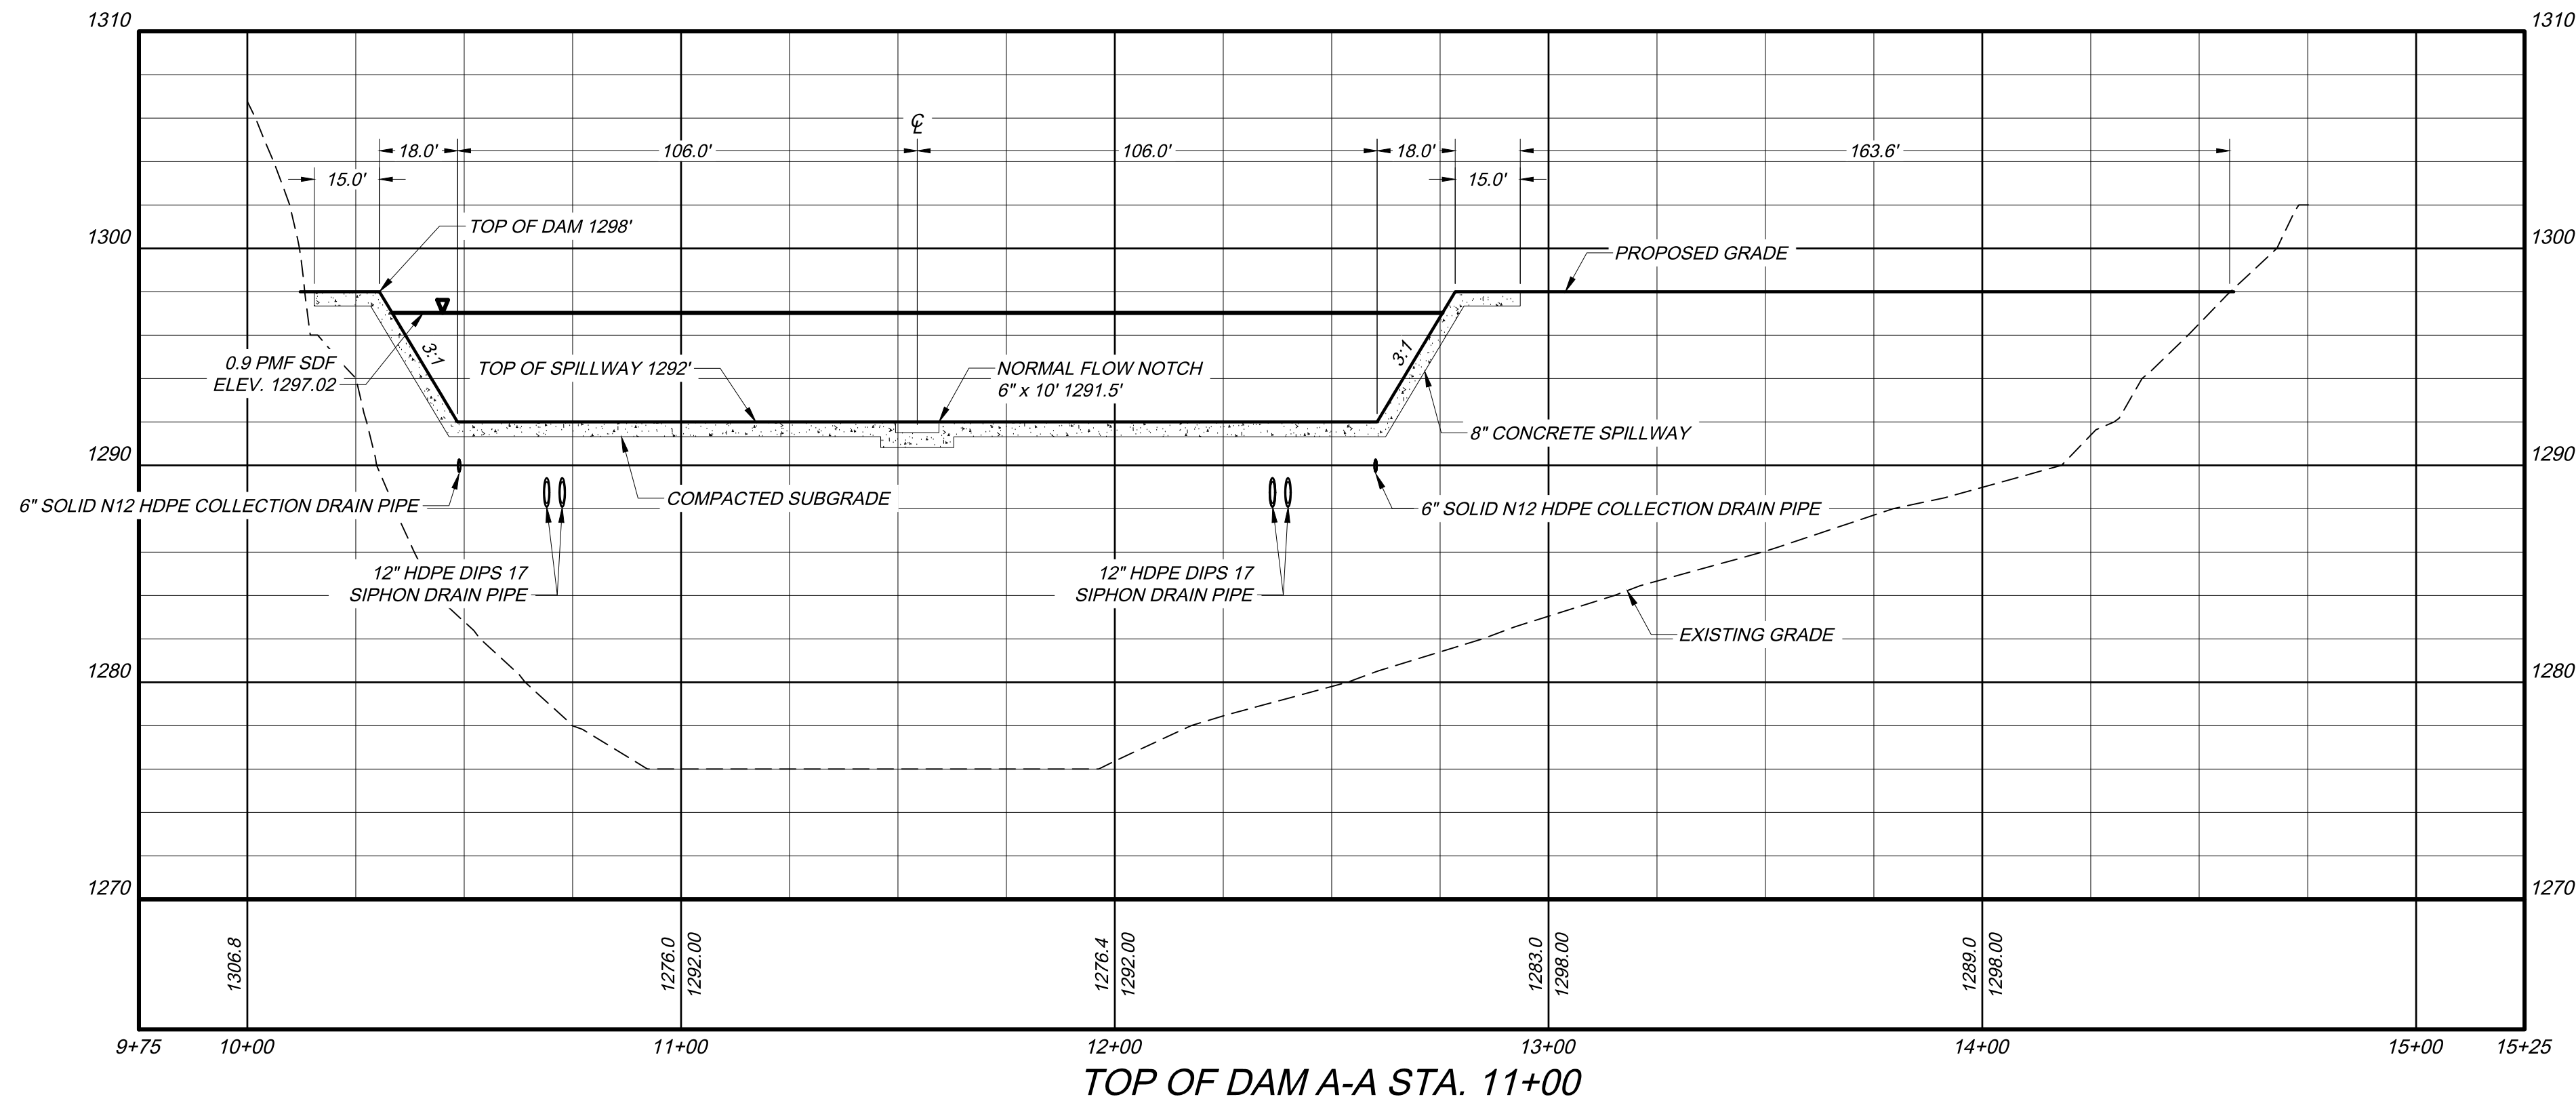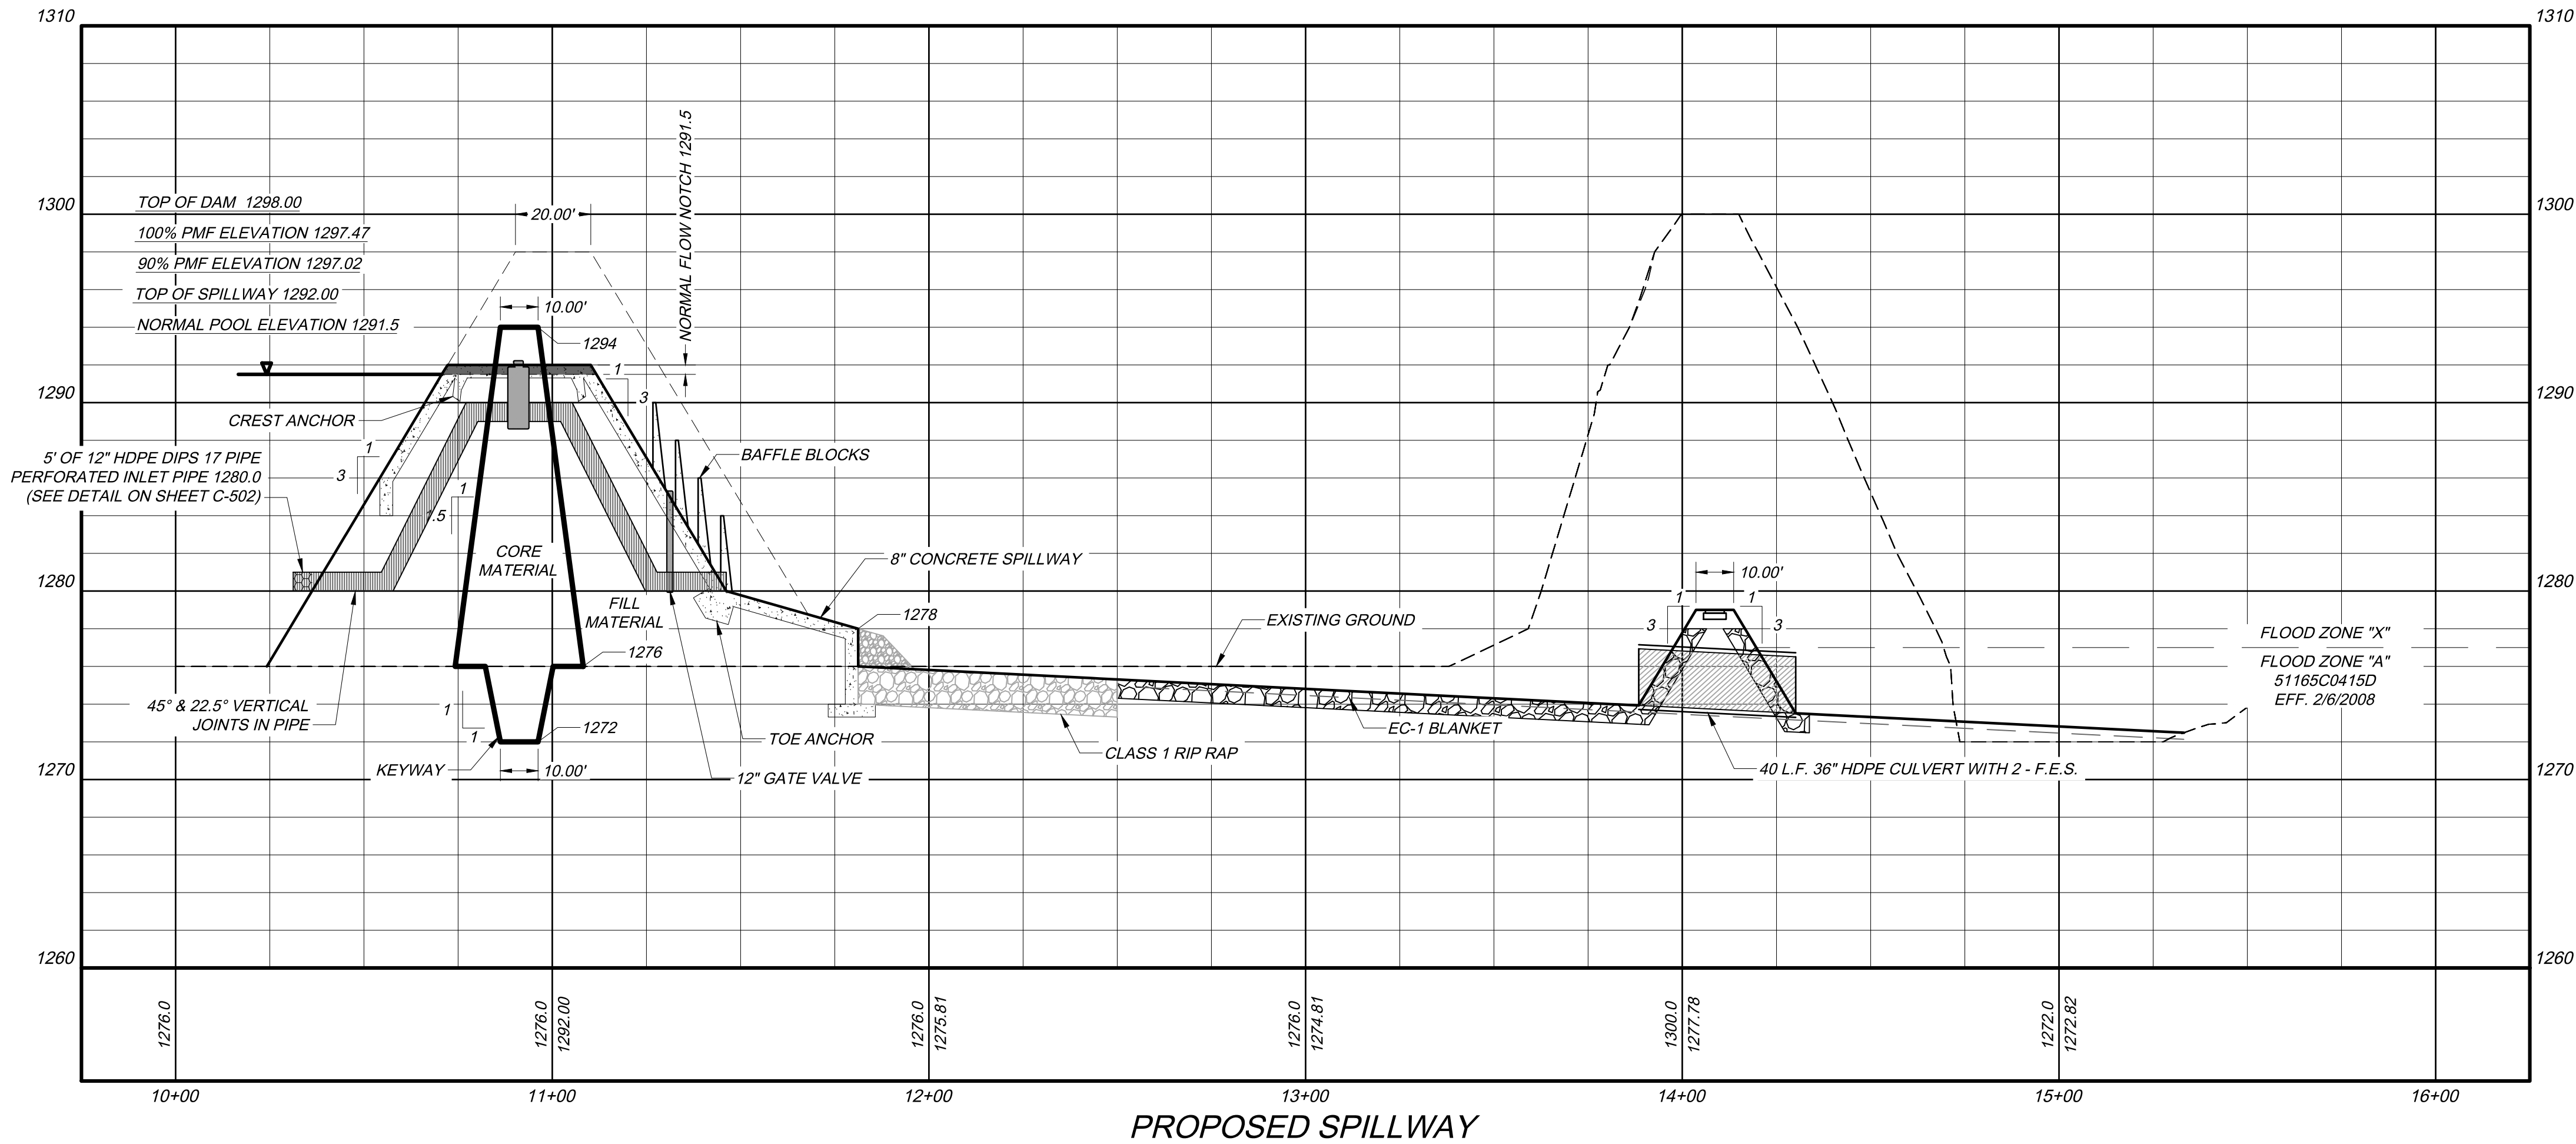

HURT & PROFFITT
INSPIRED / RESPONSIVE / TRUSTED




HANDP.COM
LYNCHBURG, VA 24501
434.847.7796
2524 LANGHORNE ROAD
ENGINEERING • SURVEYING • LAND DEVELOPMENT • ENVIRONMENTAL
GEOTECHNICAL • CONSTRUCTION TESTING & INSPECTION • CULTURAL RESOURCES

DAM CROSS SECTION & PROFILE

FOR
LAKE SHENANDOAH DAM
ROCKINGHAM COUNTY, VIRGINIA

PROJECT NO. 20191817
LAT. 38.379099°
LONG. -78.832572°
DATE: 3/02/2022
DRAWN BY: THM
CHECKED BY: MDW

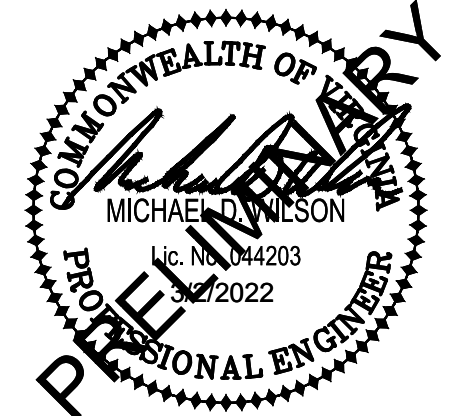

**PRELIMINARY
REVIEW**

#403-18105-005

HURT & PROFFITT

SHEET NO. C-104
REV. ---